




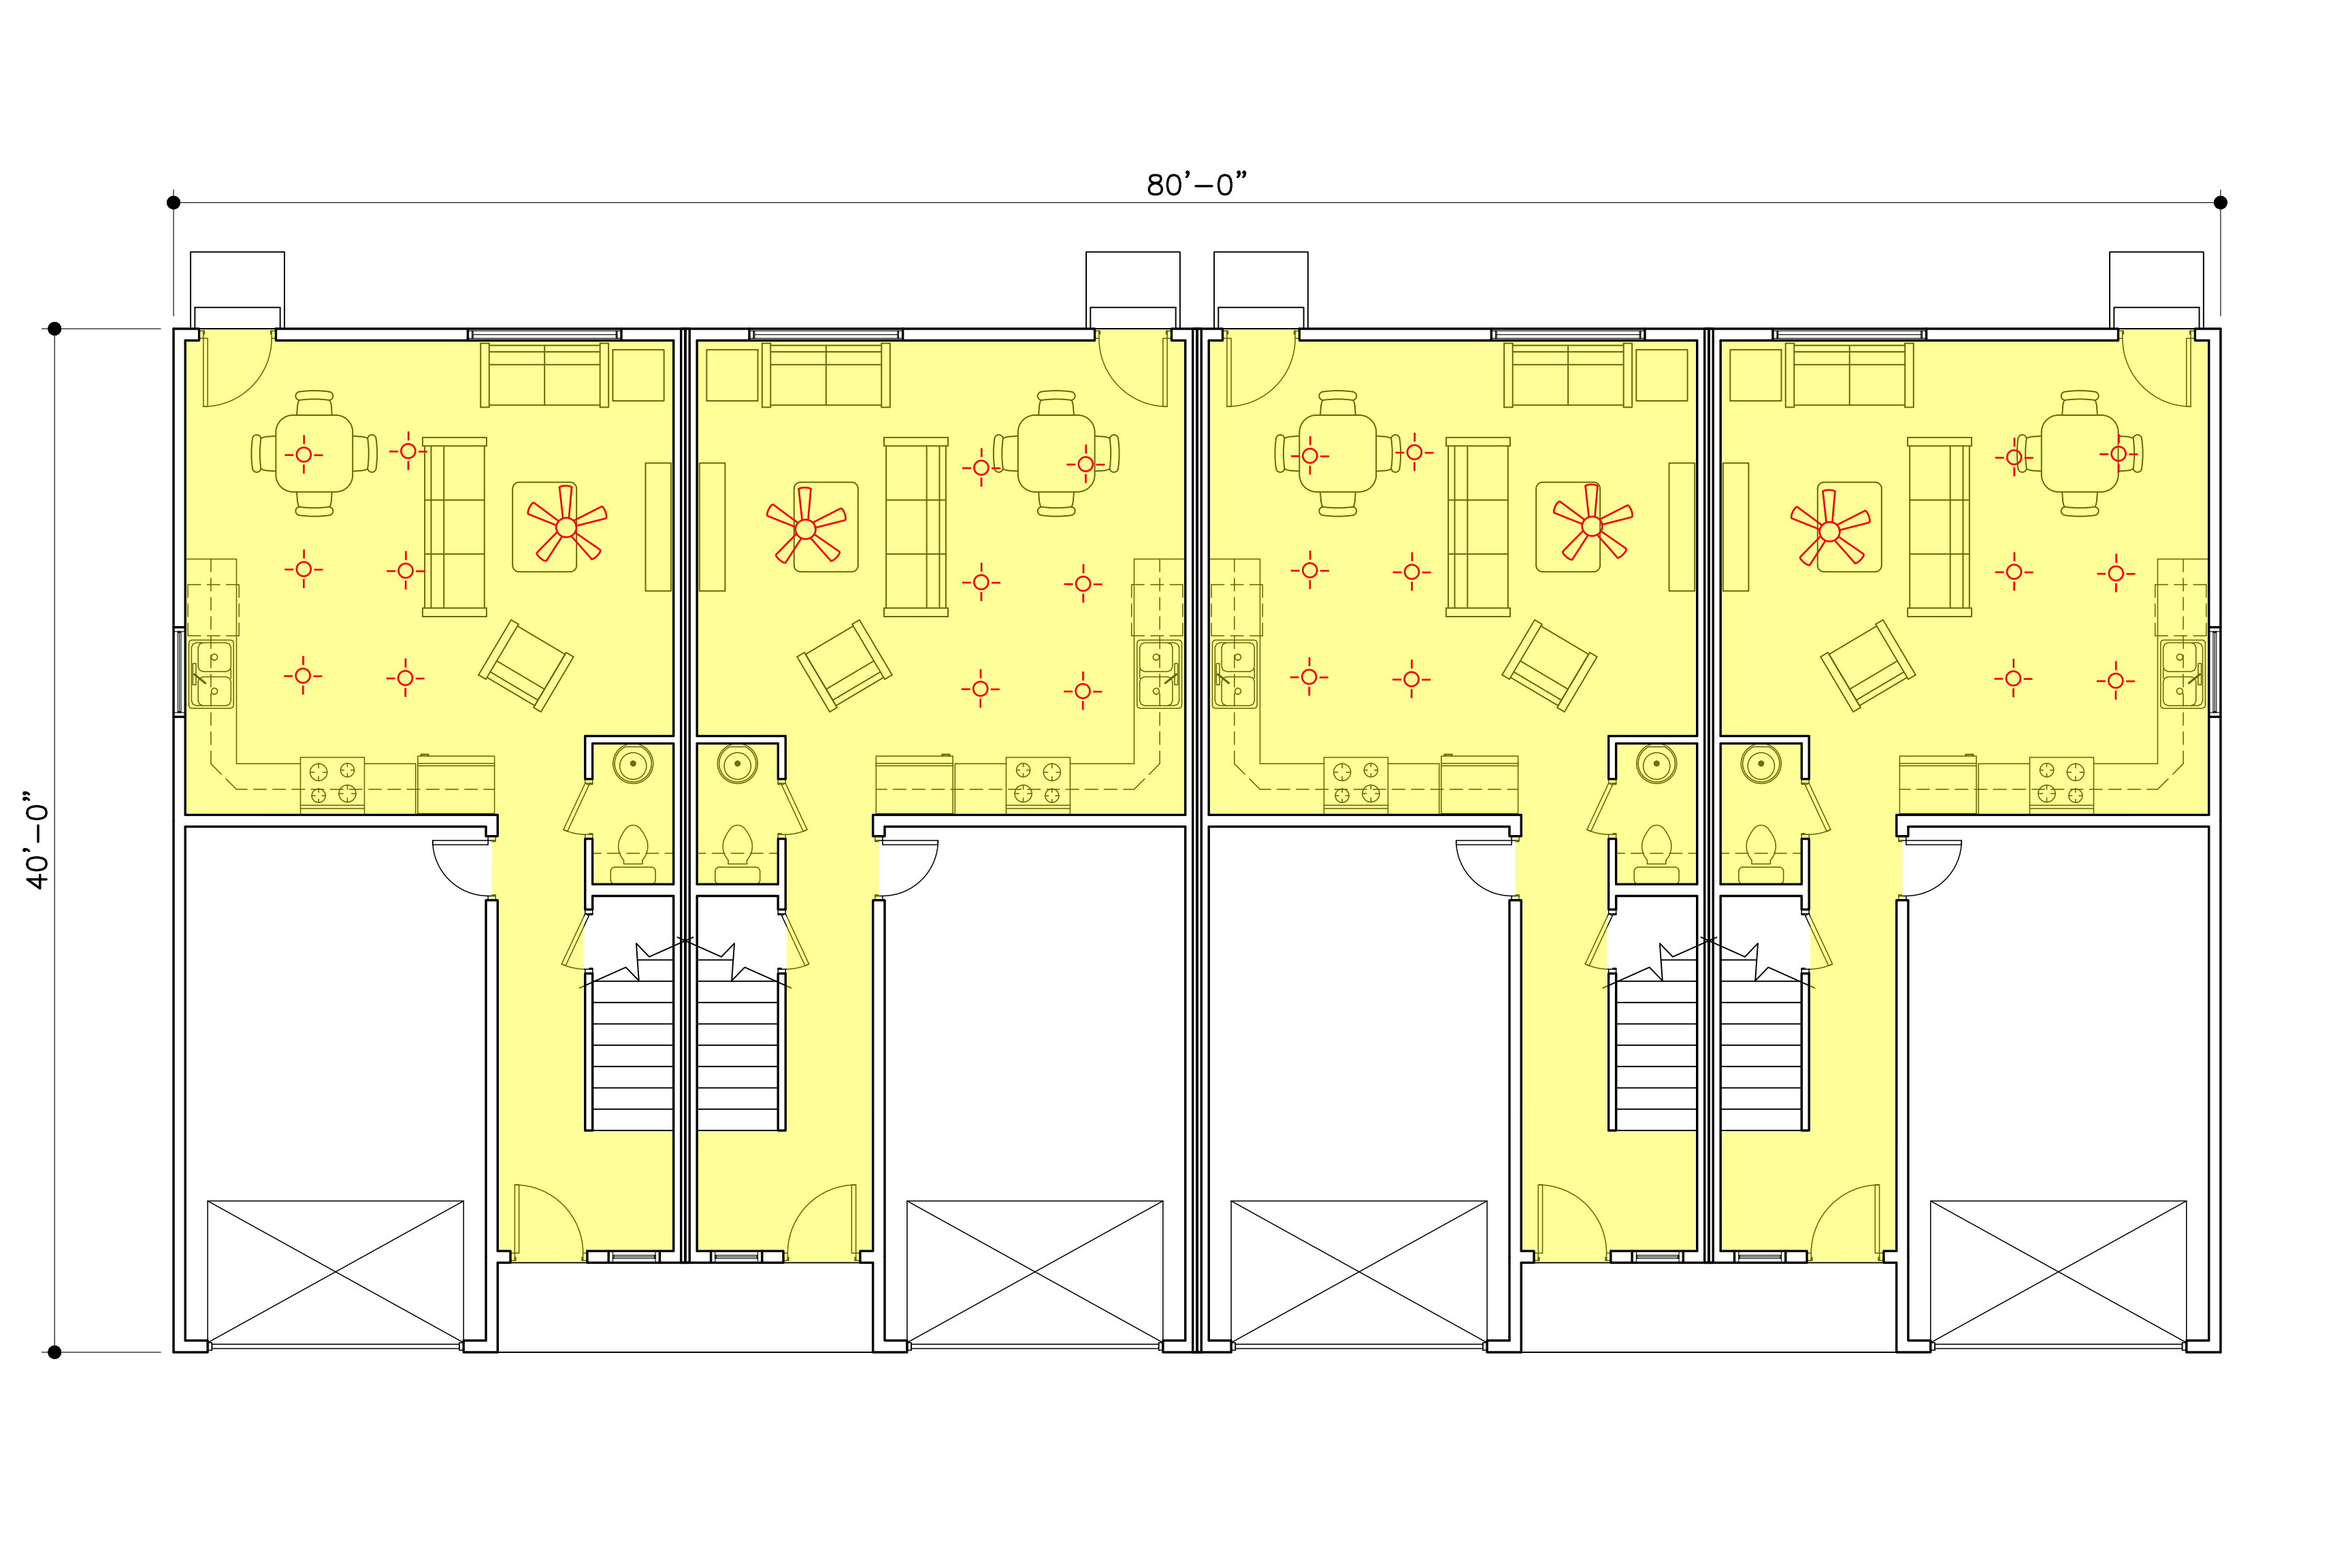

80'-0"

40'-0"

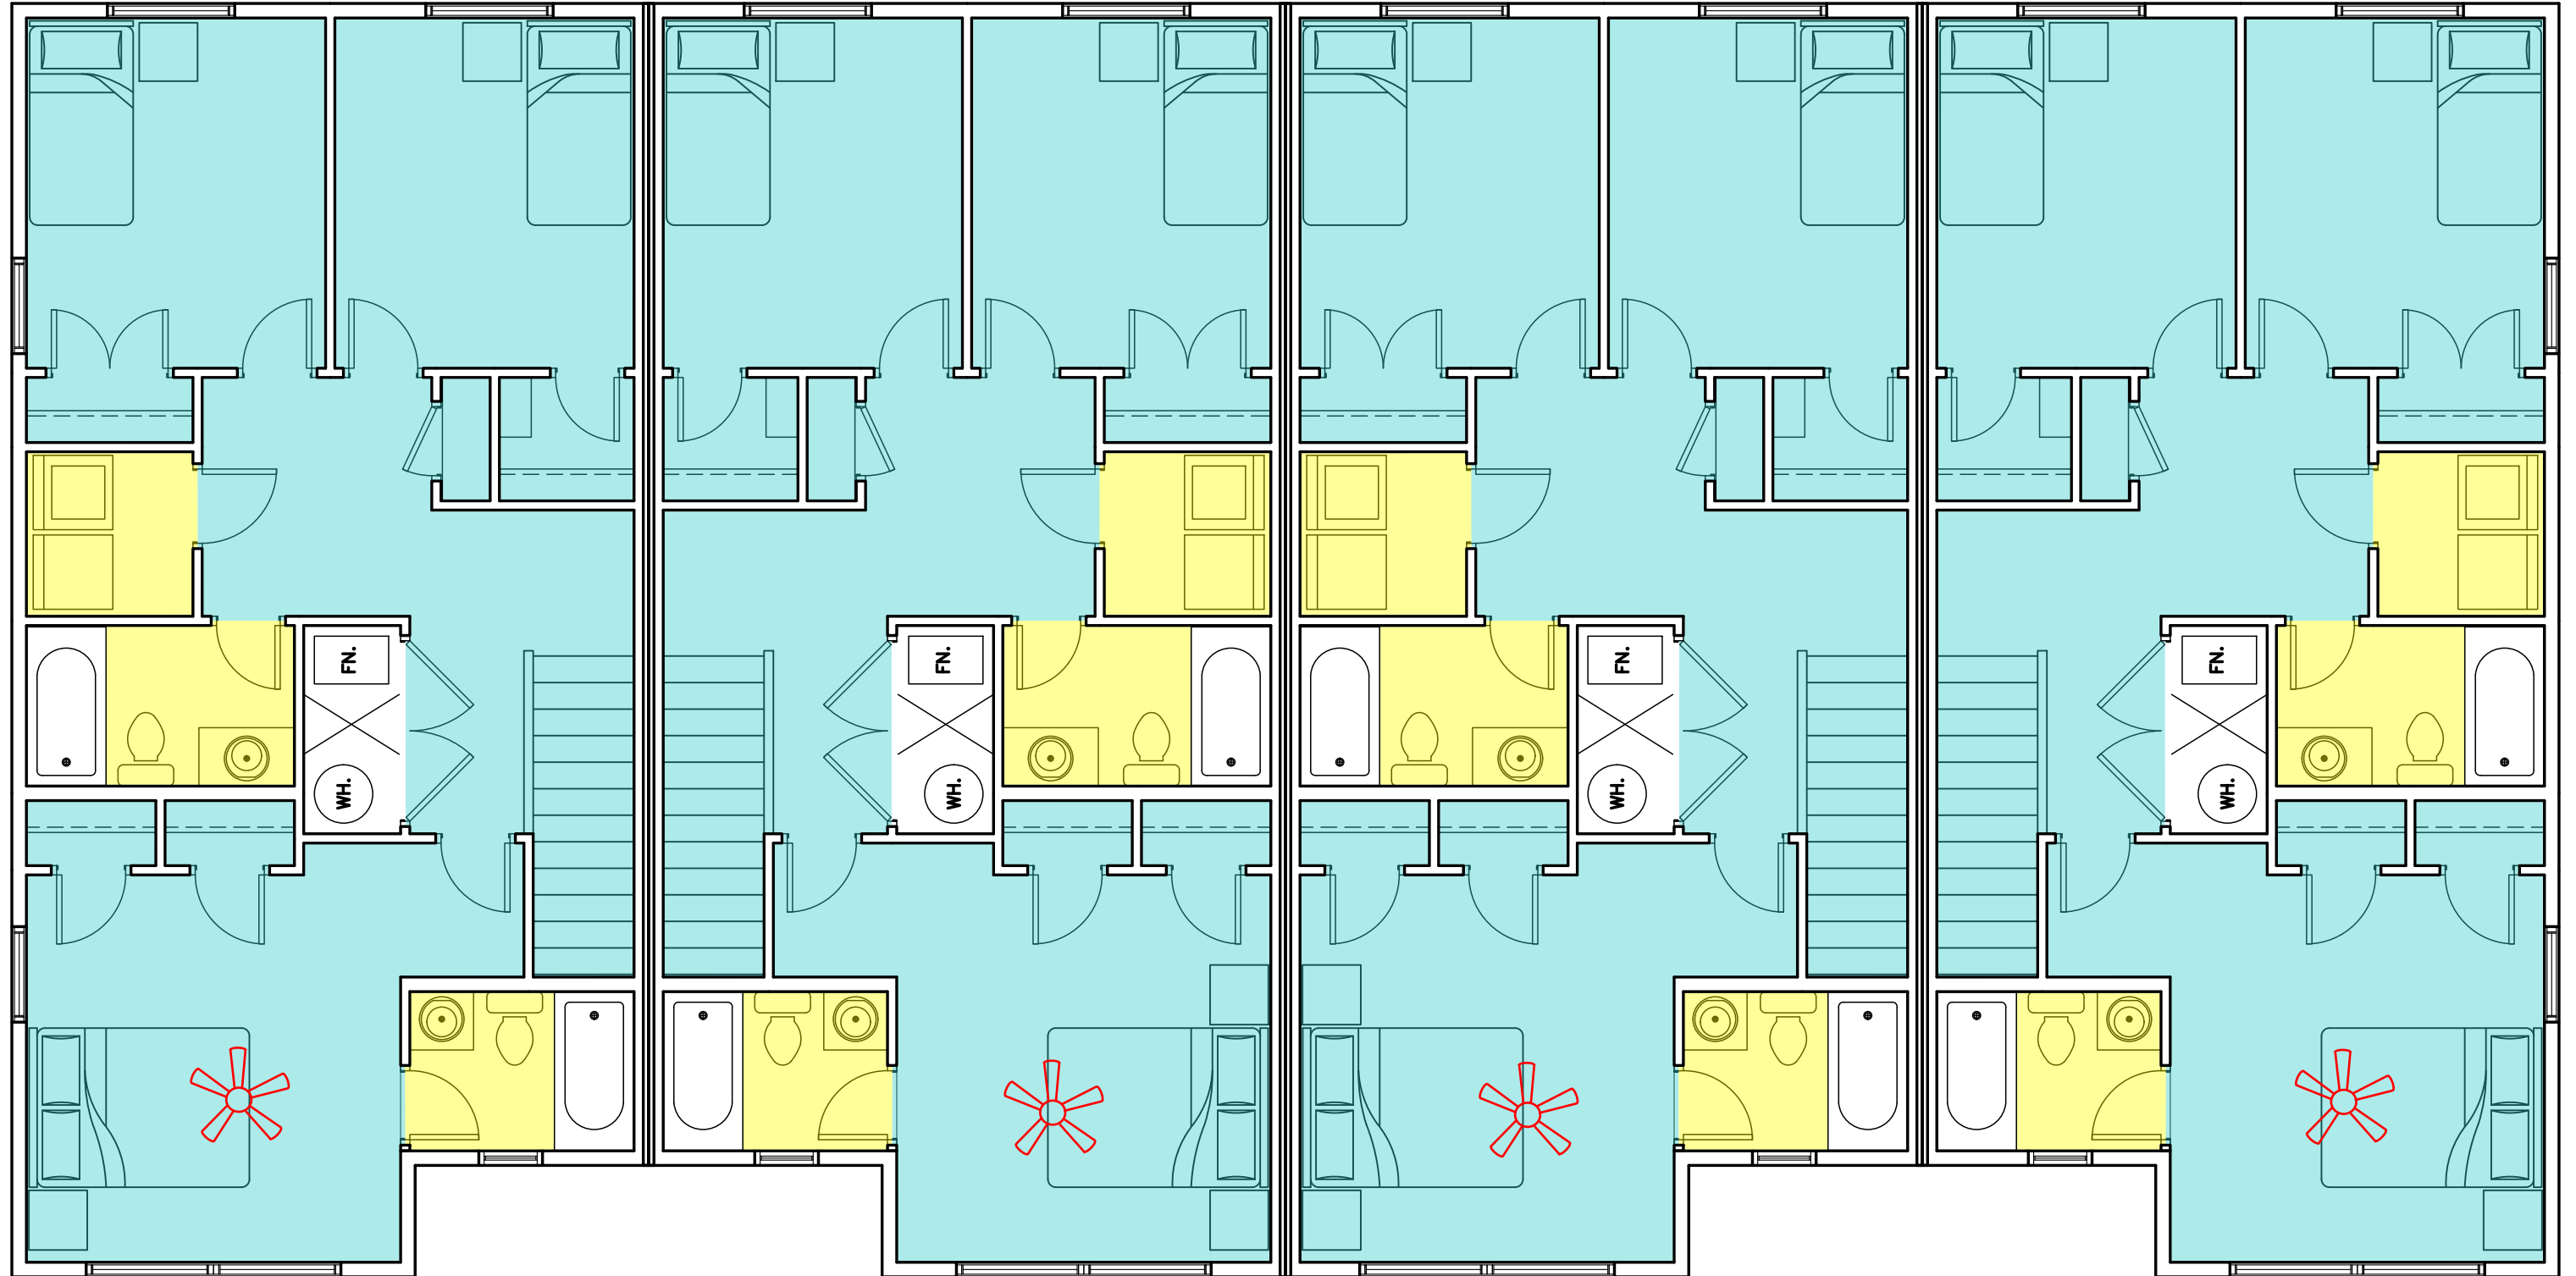

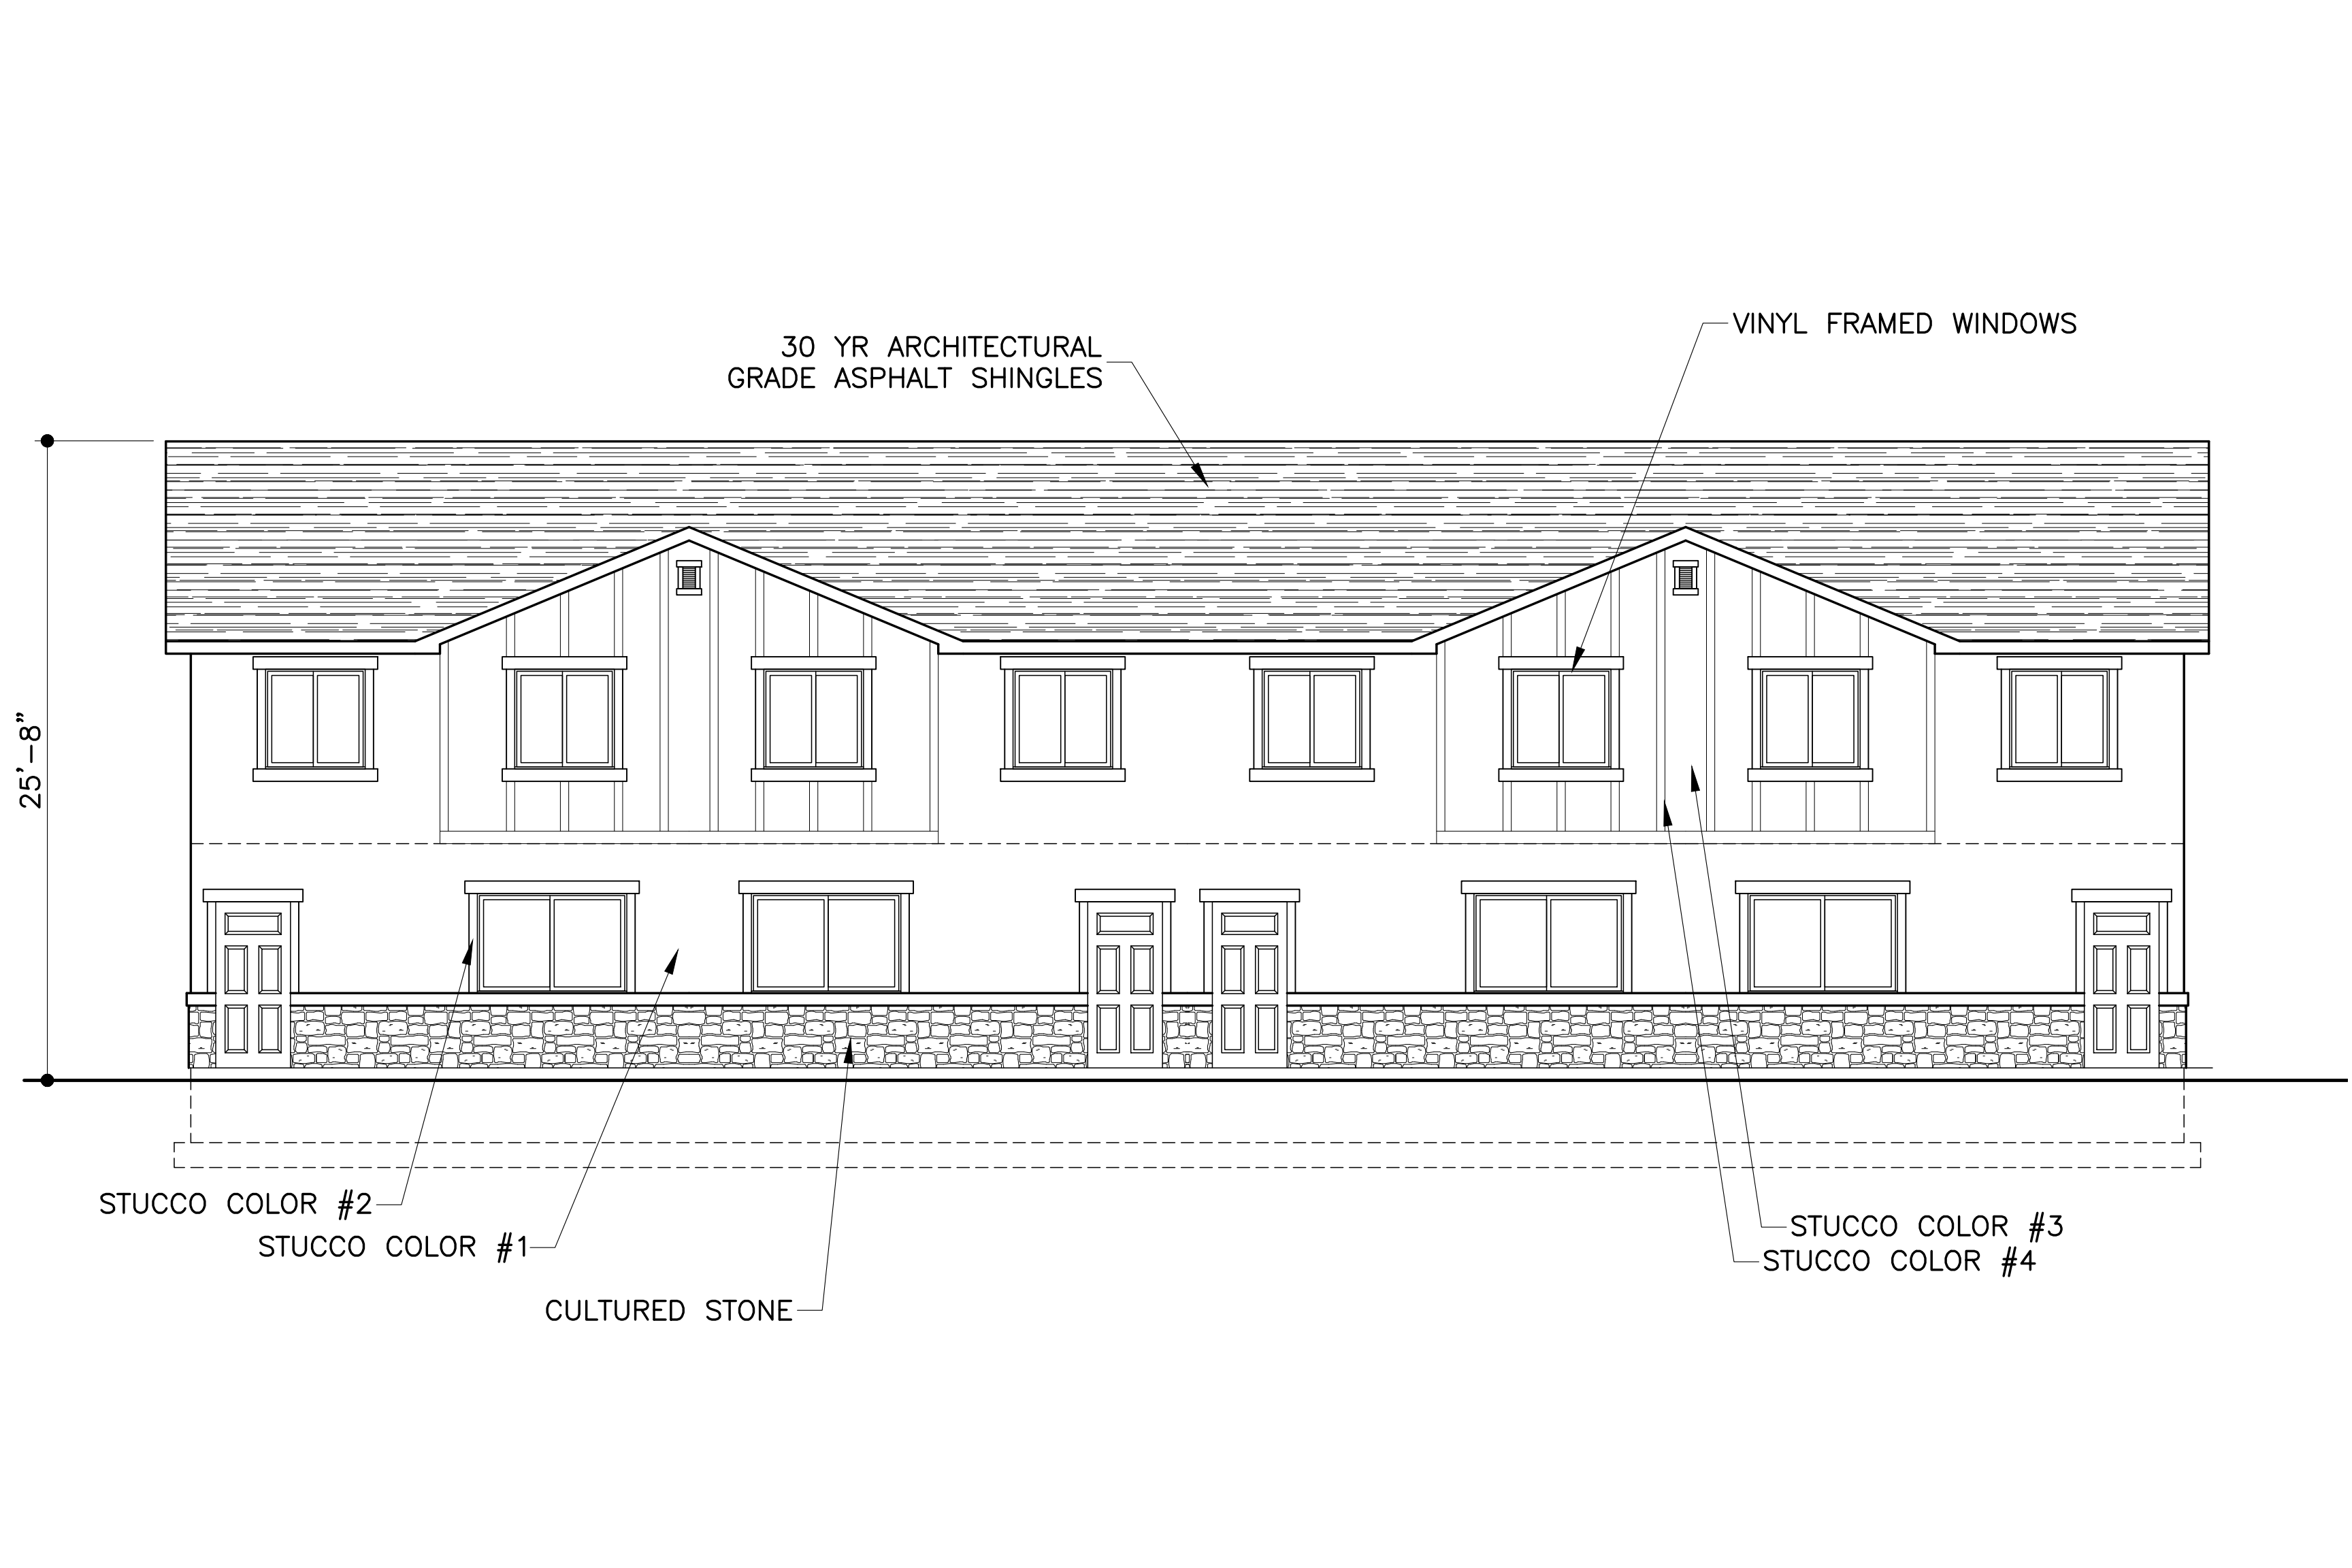

30 YR ARCHITECTURAL
GRADE ASPHALT SHINGLES

VINYL FRAMED WINDOWS

25' - 8"

STUCCO COLOR #2

STUCCO COLOR #1

CULTURED STONE

STUCCO COLOR #3

STUCCO COLOR #4

